

DECK MODEL IN-GROUND TRAMPOLINE OVER MASONRY RETAINING WALL - PLAN VIEW
SEE SECTIONS FOR DETAIL

NO	DATE	BY/AM	DESCRIPTION	DESIGNED	AS
1	10/06/20	WC	RUBBER DETAIL		AS
0	10/04/19	WC	ISSUE FOR CONSTRUCTION		WC
B	17/03/19	WC	CONSOLIDATE DIMENSIONS		WC
A	15/03/18	WC	ISSUE FOR REVIEW		WC

NOTE:
ISSUE FOR CONSTRUCTION


+ MR TRAMPOLINE
Premium Bounce Ultimate Flight

DECK MODEL OVER STRUCTURAL WALL

TRAMPOLINE DECK MODEL
PLAN VIEW

SCALE: DRAWING NUMBER: DO NOT SCALE
DRAWING NUMBER: DECK-01

AS 1

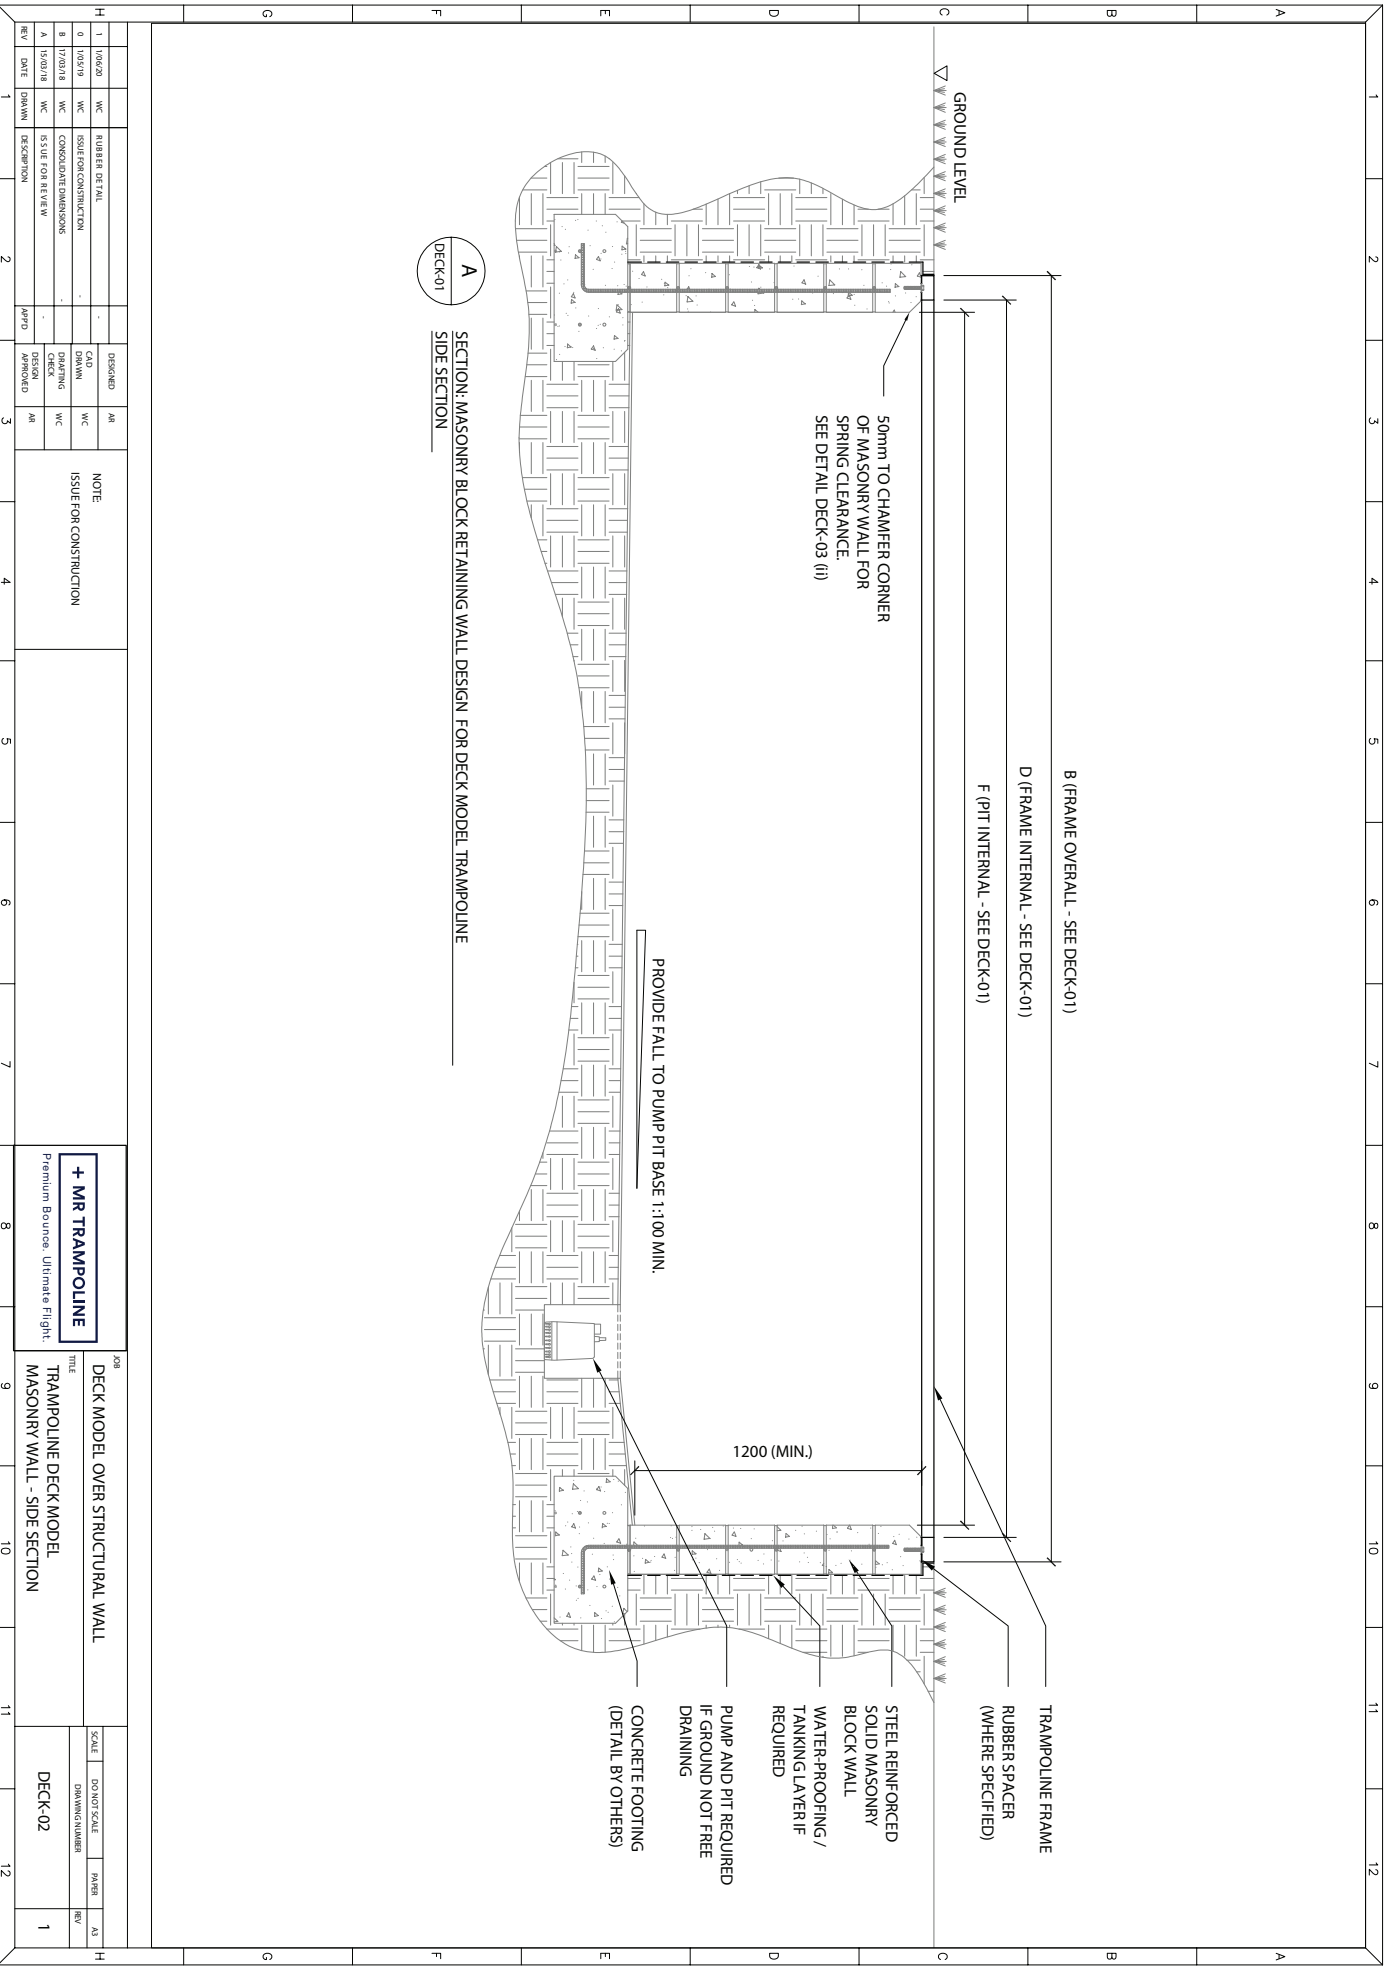


A
DECK-01

SECTION: MASONRY BLOCK RETAINING WALL DESIGN FOR DECK MODEL TRAMPOLINE SIDE SECTION

REV	DATE	DRAWN	DESCRIPTION	DATE	DESIGN APPROVED	DESIGNED	BY	NOTE
1	10/02/20	WC	RUBBER DETAIL	-	AS	AS	AS	NOTE ISSUE FOR CONSTRUCTION
0	10/01/19	WC	ISSUE FOR CONSTRUCTION	-	WC	WC	WC	
B	17/03/18	WC	CONSOLIDATE DIMENSIONS	-	WC	WC	WC	
A	15/03/18	WC	ISSUE FOR REVIEW	-	WC	WC	WC	
1								

<p>+ MR TRAMPOLINE Premium Bounce Ultimate Flight®</p>	
<p>JOB TITLE DECK MODEL OVER STRUCTURAL WALL</p>	<p>SCALE DRAWING NUMBER PAPER REV</p>
<p>TRAMPOLINE DECK MODEL MASONRY WALL - SIDE SECTION</p>	<p>DECK-02 1</p>

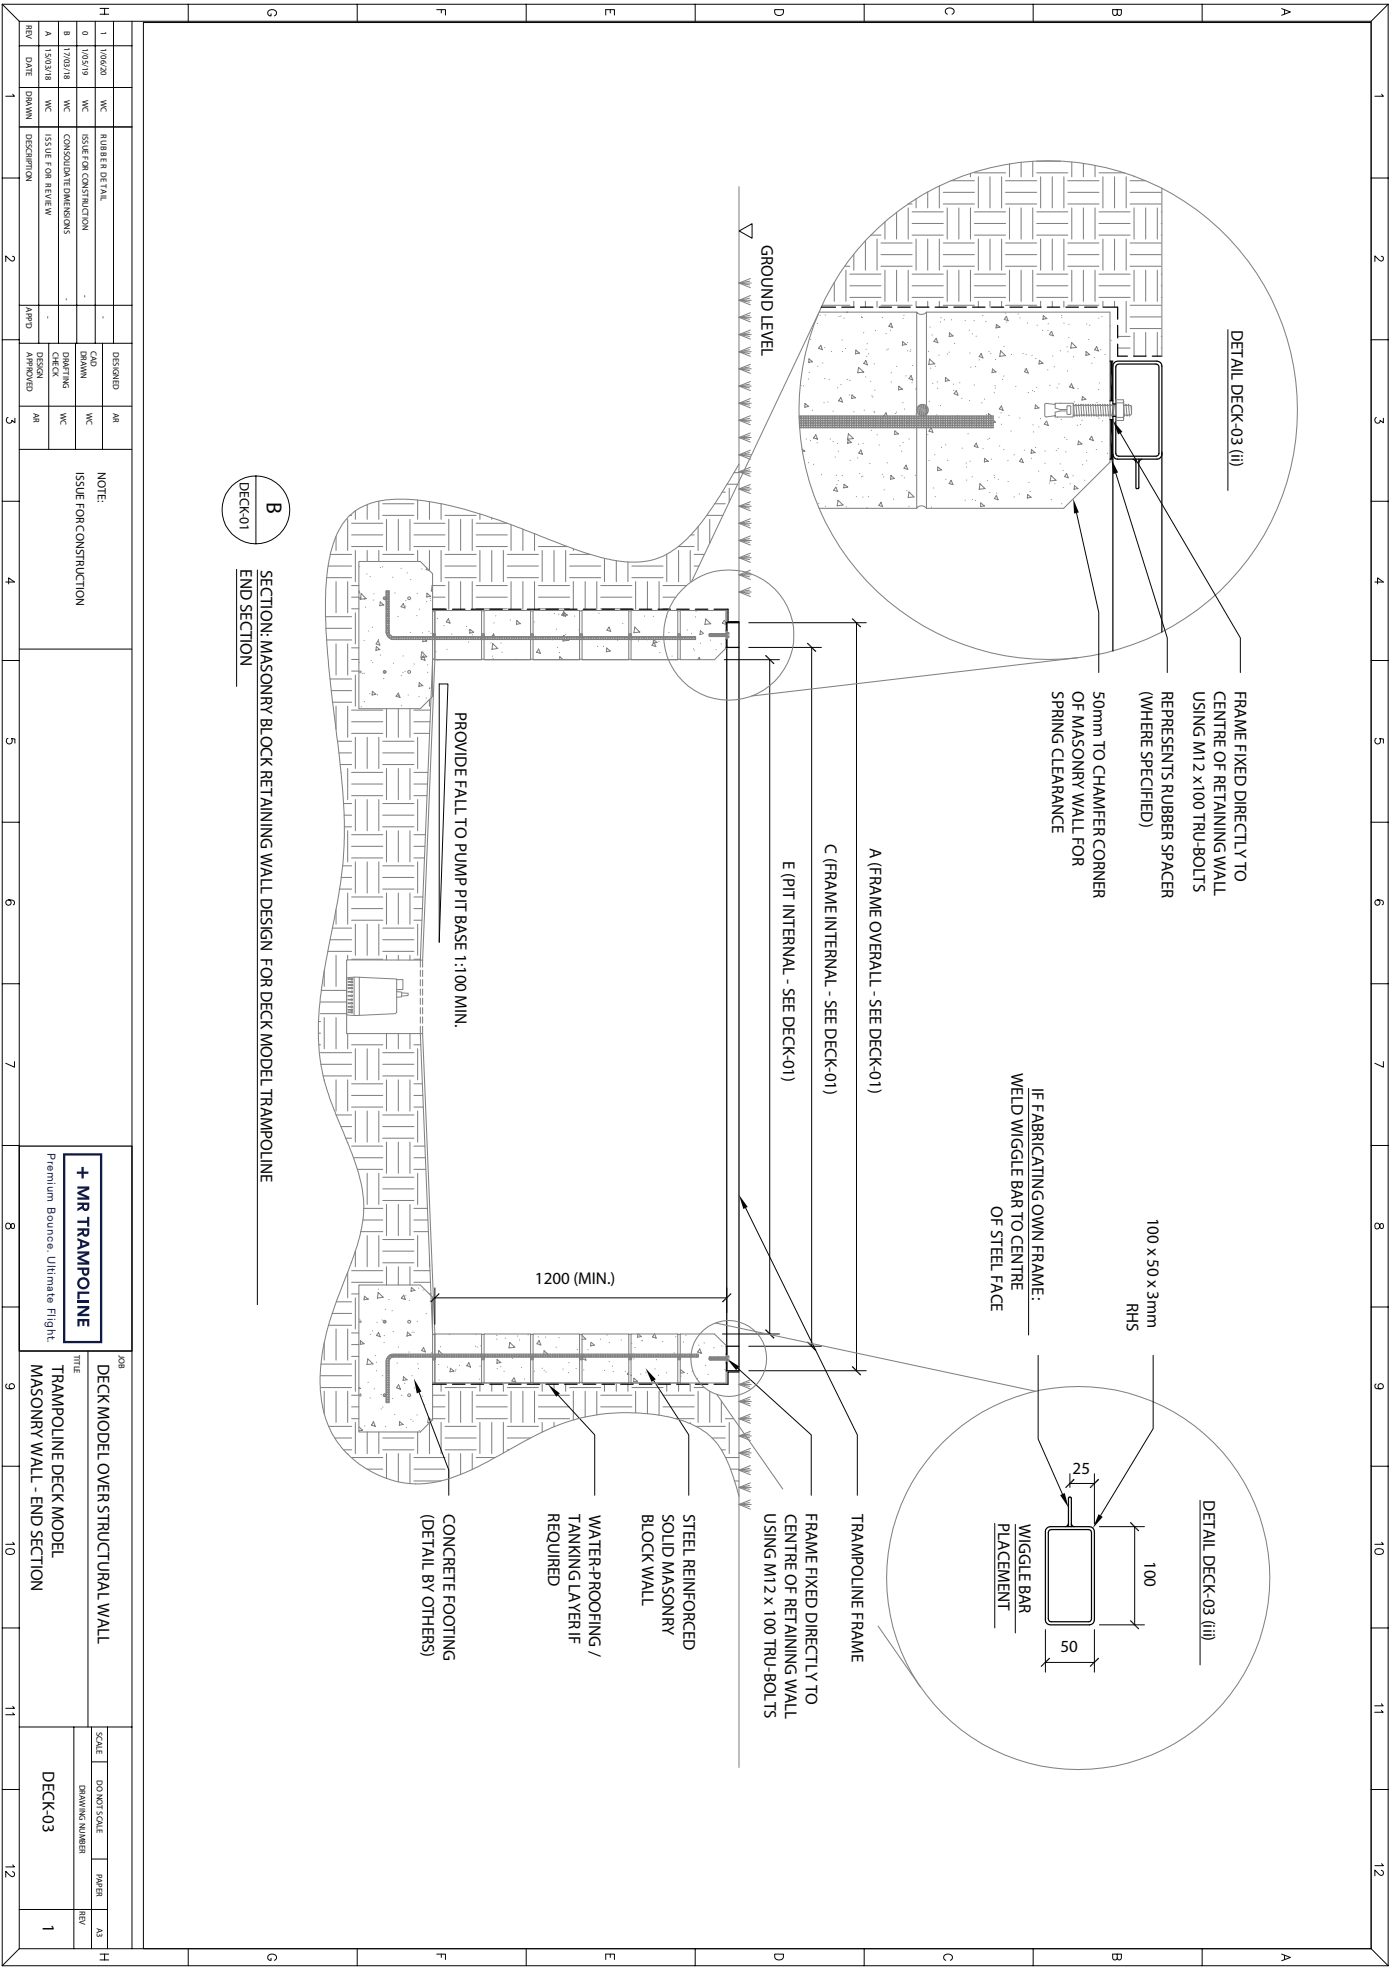

B
DECK-01

SECTION: MASONRY BLOCK RETAINING WALL DESIGN FOR DECK MODEL TRAMPOLINE
END SECTION


NOTE:
ISSUE FOR CONSTRUCTION

REV	DATE	BY/NAME	DESCRIPTION	DESIGNED	CAD	DRAWN	CHECK	DESIGN APPROVED
1		WC	NUMBER DETAIL	AM		WC		AM
0	10/06/20	WC	ISSUE FOR CONSTRUCTION			WC		
B	17/02/18	WC	CONSULTATIVE DIMENSIONS			WC		
A	10/06/18	WC	ISSUE FOR REVIEW			WC		

+ MR TRAMPOLINE
Premium Bounce Ultimate Flight

DECK MODEL OVER STRUCTURAL WALL
TRAMPOLINE DECK MODEL
MASONRY WALL - END SECTION

SCALE	DRAWING NUMBER	PAPER	REV
	DECK-03	A3	1

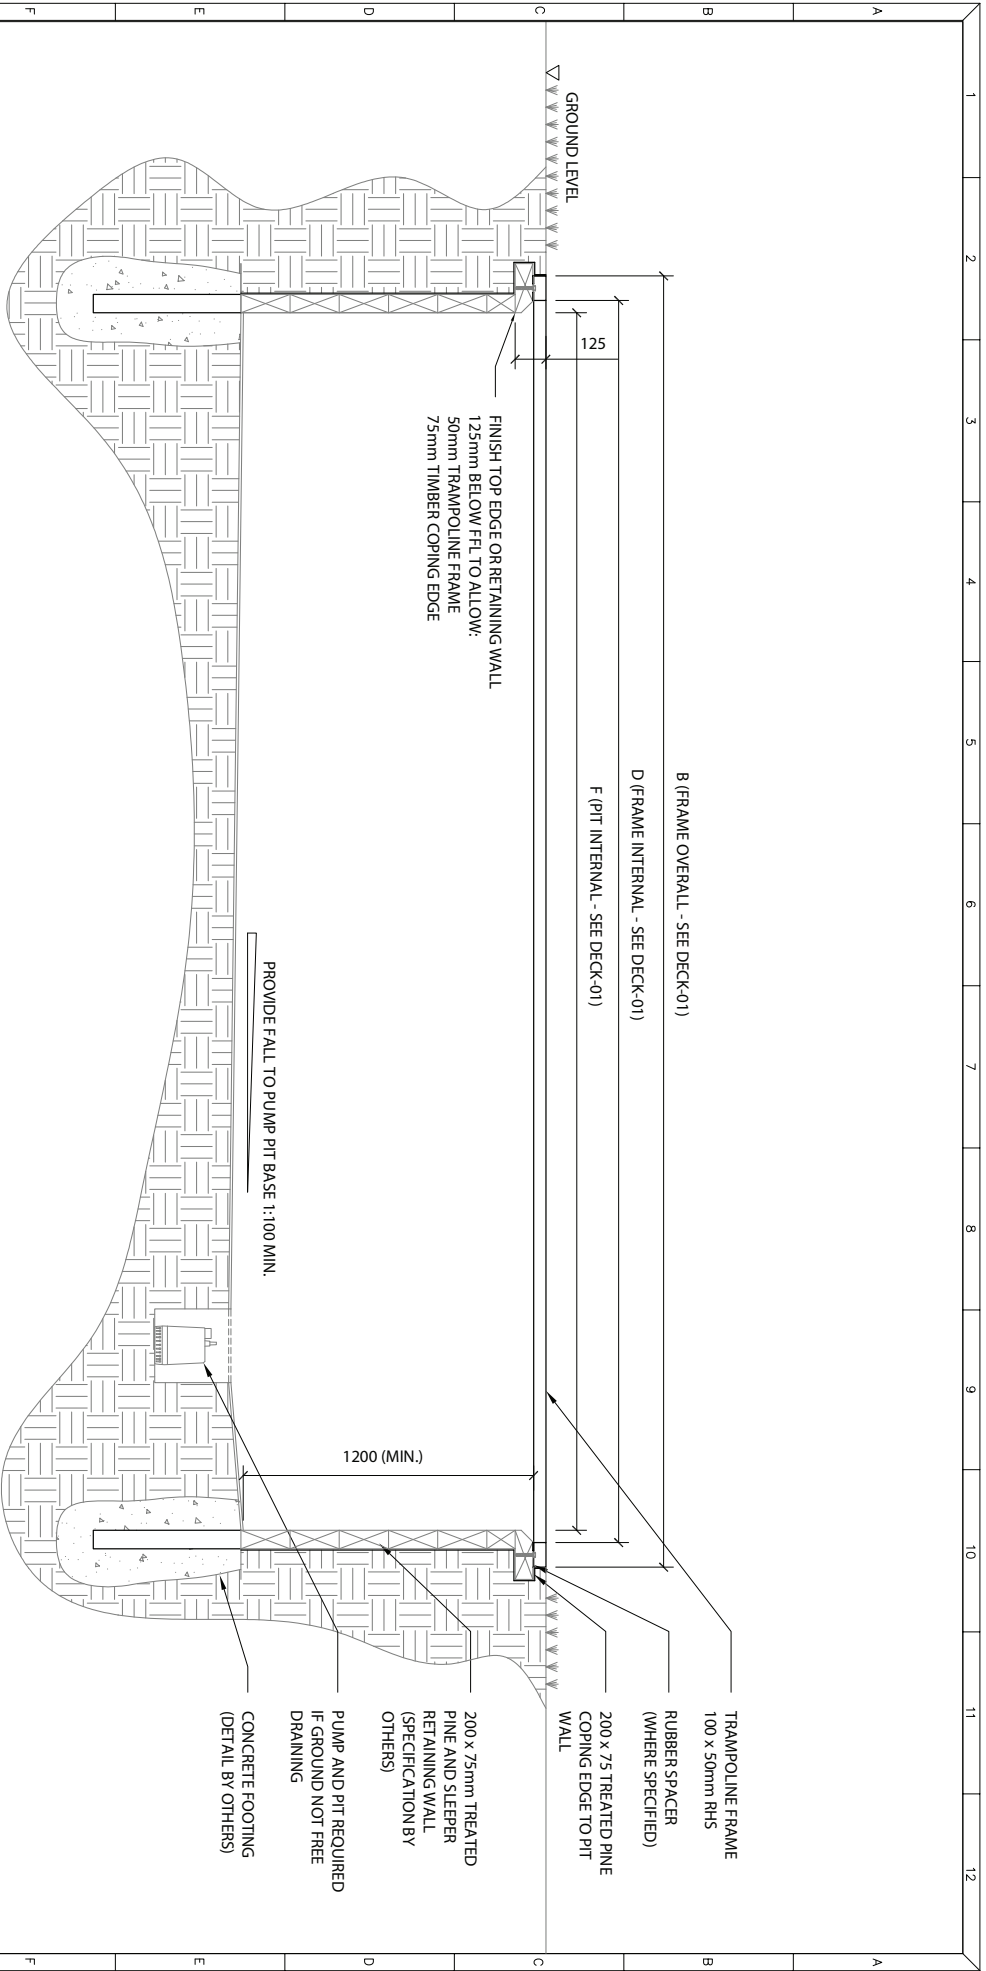

A
DECK-01

SECTION: TREATED PINE TIMBER RETAINING WALL DESIGN FOR DECK MODEL TRAMPOLINE
SIDE SECTION

REV	DATE	BY	CHKD	DESCRIPTION	APP'D	DESIGN APPROVAL	DATE	BY	CHKD	DESCRIPTION	APP'D
1	13/03/18	WC	WC	ISSUE FOR CONSTRUCTION	-	AI	-	-	-	-	-
A	13/03/18	WC	WC	ISSUE FOR CONSTRUCTION	-	AI	-	-	-	-	-
B	17/03/18	WC	WC	CONSOLIDATE DIMENSIONS	-	AI	-	-	-	-	-
C	1/03/19	WC	WC	ISSUE FOR CONSTRUCTION	-	AI	-	-	-	-	-
D	30/01/20	WC	WC	TIMBER DETAIL	-	AI	-	-	-	-	-
H	0	30/01/20	WC	TIMBER DETAIL	-	AI	-	-	-	-	-

NO	DESCRIPTION	SCALE	DATE	BY	CHKD
208	DECK MODEL OVER STRUCTURAL WALL	DO NOT SCALE		AI	AI
209	TRAMPOLINE DECK MODEL TIMBER RETAINING WALL - SIDE SECTION	DO NOT SCALE		AI	AI

SCALE	DO NOT SCALE	PAPER	REV
		DECK-10	1


NO	DESCRIPTION	SCALE	DATE	BY	CHKD
208	DECK MODEL OVER STRUCTURAL WALL	DO NOT SCALE		AI	AI
209	TRAMPOLINE DECK MODEL TIMBER RETAINING WALL - SIDE SECTION	DO NOT SCALE		AI	AI

+ MR TRAMPOLINE
Premium Bounce Ultimate Flight

DECK MODEL OVER STRUCTURAL WALL
TRAMPOLINE DECK MODEL TIMBER
RETAINING WALL - SIDE SECTION

DECK-10

1

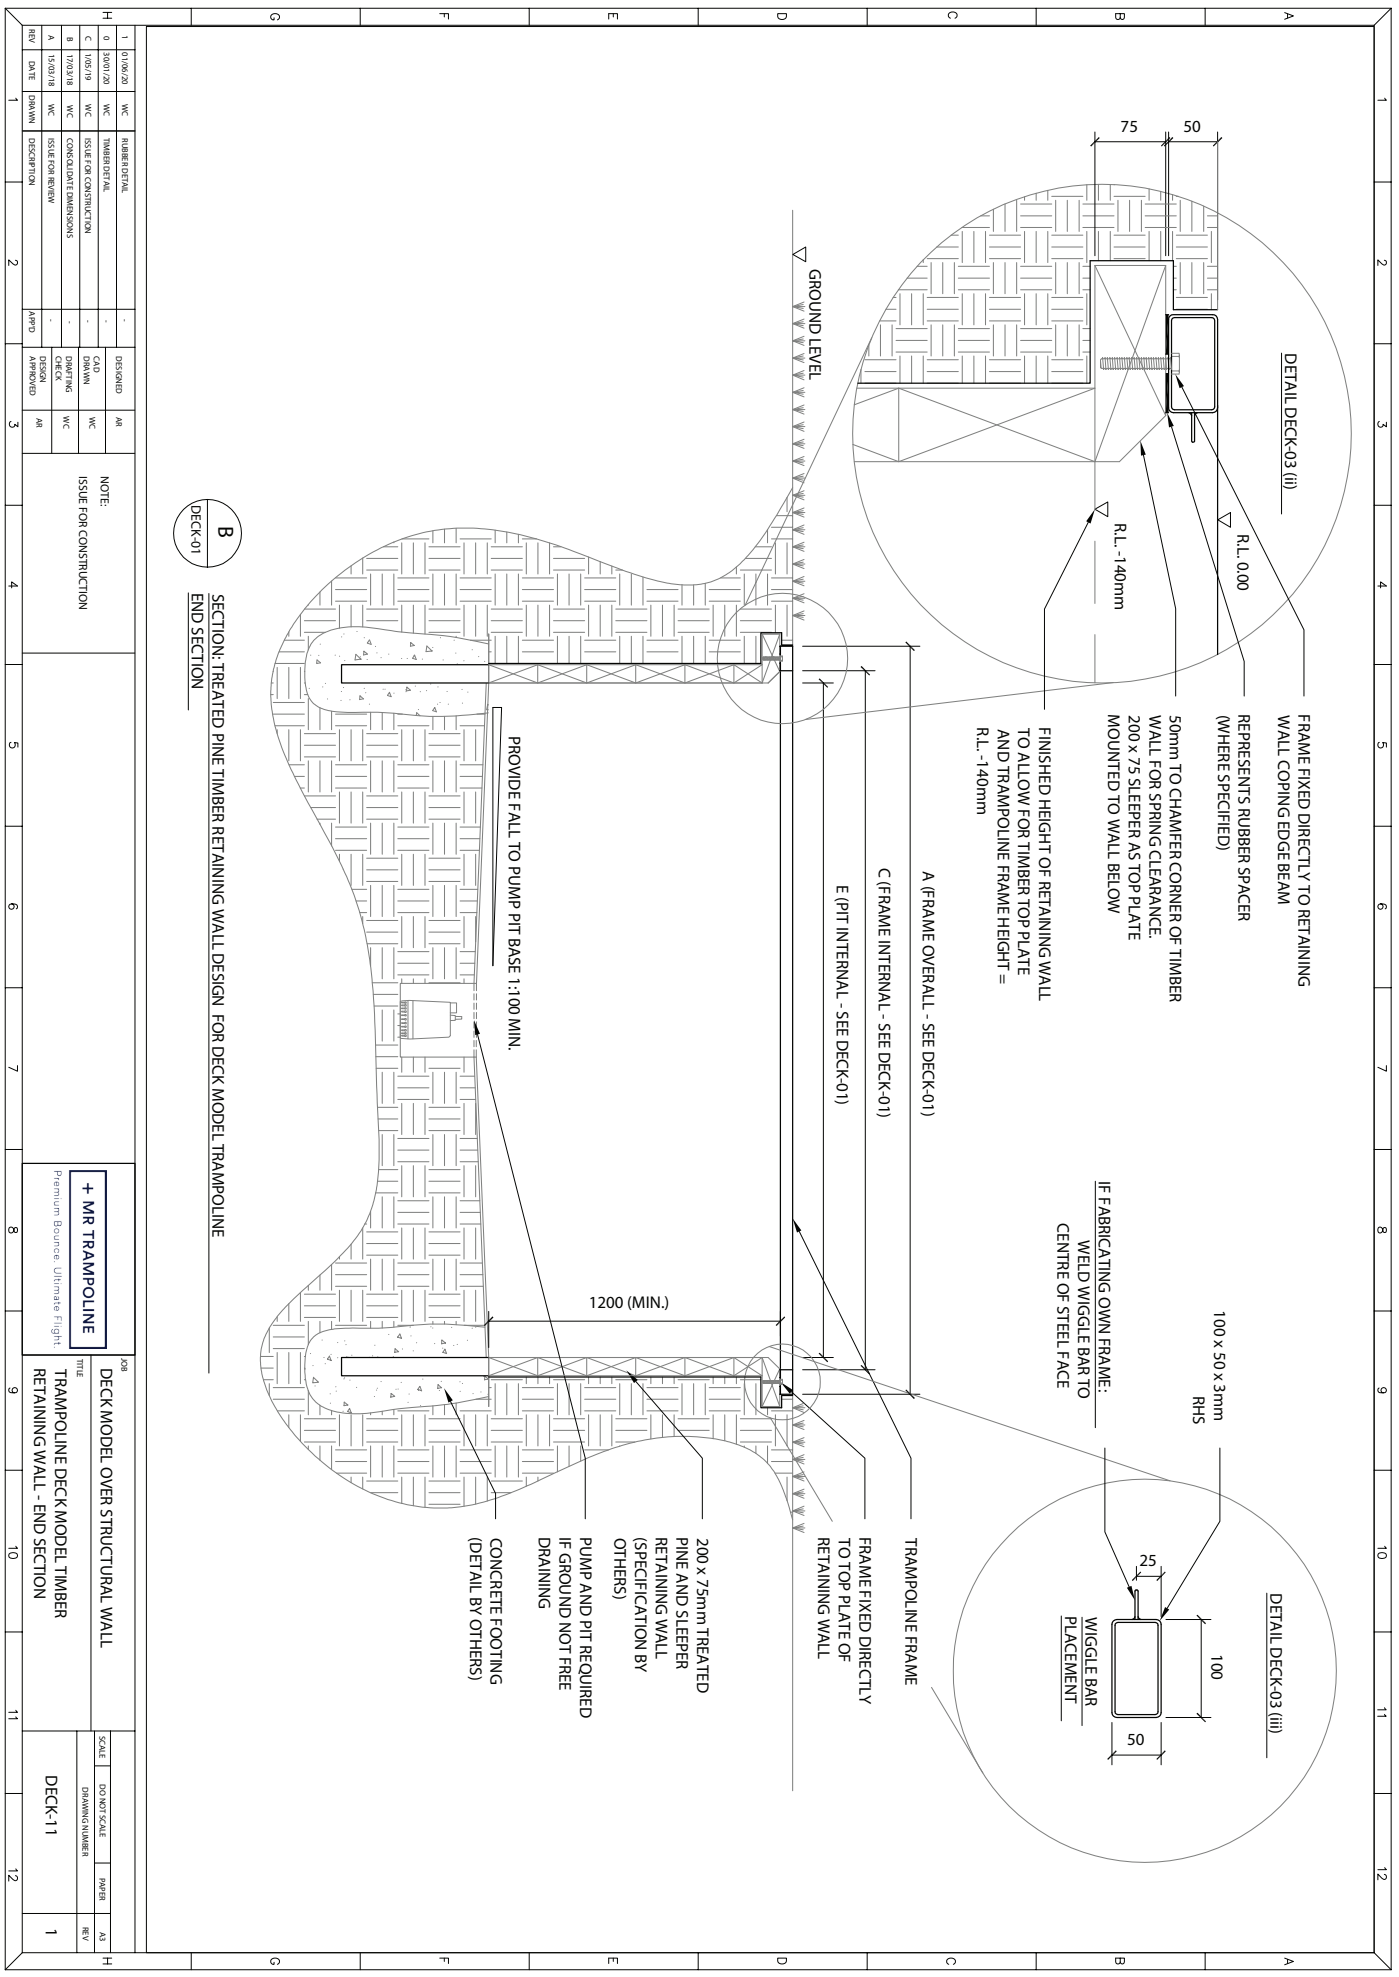

B
DECK-01

SECTION: TREATED PINE TIMBER RETAINING WALL DESIGN FOR DECK MODEL TRAMPOLINE
END SECTION

REV	DATE	DRAWN	DESCRIPTION	ISSUED	DESIGN APPROVED	AS
1	01/06/20	WC	NUMBERING	-	AS	
0	14/01/20	WC	TIMBER DETAIL	-	AS	
C	10/05/19	WC	ISSUE FOR CONSTRUCTION	-	WC	
B	17/03/18	WC	CONSOLIDATE DIMENSIONS	-	WC	
A	10/03/18	WC	ISSUE FOR REVIEW	-	WC	

NO.	DATE	DRAWN	DESCRIPTION
1	01/06/20	WC	NUMBERING
0	14/01/20	WC	TIMBER DETAIL
C	10/05/19	WC	ISSUE FOR CONSTRUCTION
B	17/03/18	WC	CONSOLIDATE DIMENSIONS
A	10/03/18	WC	ISSUE FOR REVIEW

SCALE	DRAWING NUMBER	PAPER	AS
SCALE	DECK-11	PAPER	AS
SCALE	DECK-11	REV	1

NOTE:
ISSUE FOR CONSTRUCTION

+ MR TRAMPOLINE
Premium Bounce Ultimate Flight

DECK MODEL OVER STRUCTURAL WALL
TRAMPOLINE DECK MODEL TIMBER
RETAINING WALL - END SECTION

DECK-11

1