

TRAMPOLINE SIZE	TRAMPOLINE FRAME (OVERALL) **		TRAMPOLINE FRAME (INTERNAL)		PT DIMENSIONS (INTERNAL)	
	A	B	C	D	E	F
FAMILY OLYMPIC	2820	4625	2620	4425	2520	4325
OLYMPIC ELITE	2820	5250	2620	5050	2520	4950
	3070		2870	5050	2770	4950

\*\* TRAMPOLINE FRAME OVERALL DIMENSIONS ARE ALWAYS QUOTED FOR INDIVIDUAL SIZE

DECK MODEL IN-GROUND TRAMPOLINE OVER MASONRY RETAINING WALL - PLAN VIEW  
SEE SECTIONS FOR DETAIL

REV	DATE	DRAWN	DESCRIPTION	APPD	DESIGNED	AR
1	1/06/20	WC	RUBBER DETAIL		WC	AR
0	1/05/19	WC	ISSUE FOR CONSTRUCTION		WC	WC
B	17/02/19	WC	CONSOLIDATE DIMENSIONS		WC	WC
A	15/03/18	WC	ISSUE FOR REVIEW		WC	WC

DESIGNED	AR
WC	AR


NOTE:  
ISSUE FOR CONSTRUCTION

TRAMPOLINE	TRAMPOLINE FRAME (OVERALL) **	TRAMPOLINE FRAME (INTERNAL)	PT DIMENSIONS (INTERNAL)
FAMILY OLYMPIC	2820	2620	4425
OLYMPIC ELITE	2820	2620	5050
	3070	2870	5050

**+ MR TRAMPOLINE**  
Premium Bounce. Ultimate Flight.

TITLE	SCALE	DO NOT SCALE	PAPER	REV
DECK MODEL OVER STRUCTURAL WALL			A3	
TRAMPOLINE DECK MODEL				
PLAN VIEW				

SCALE	DO NOT SCALE	PAPER	REV
		A3	1

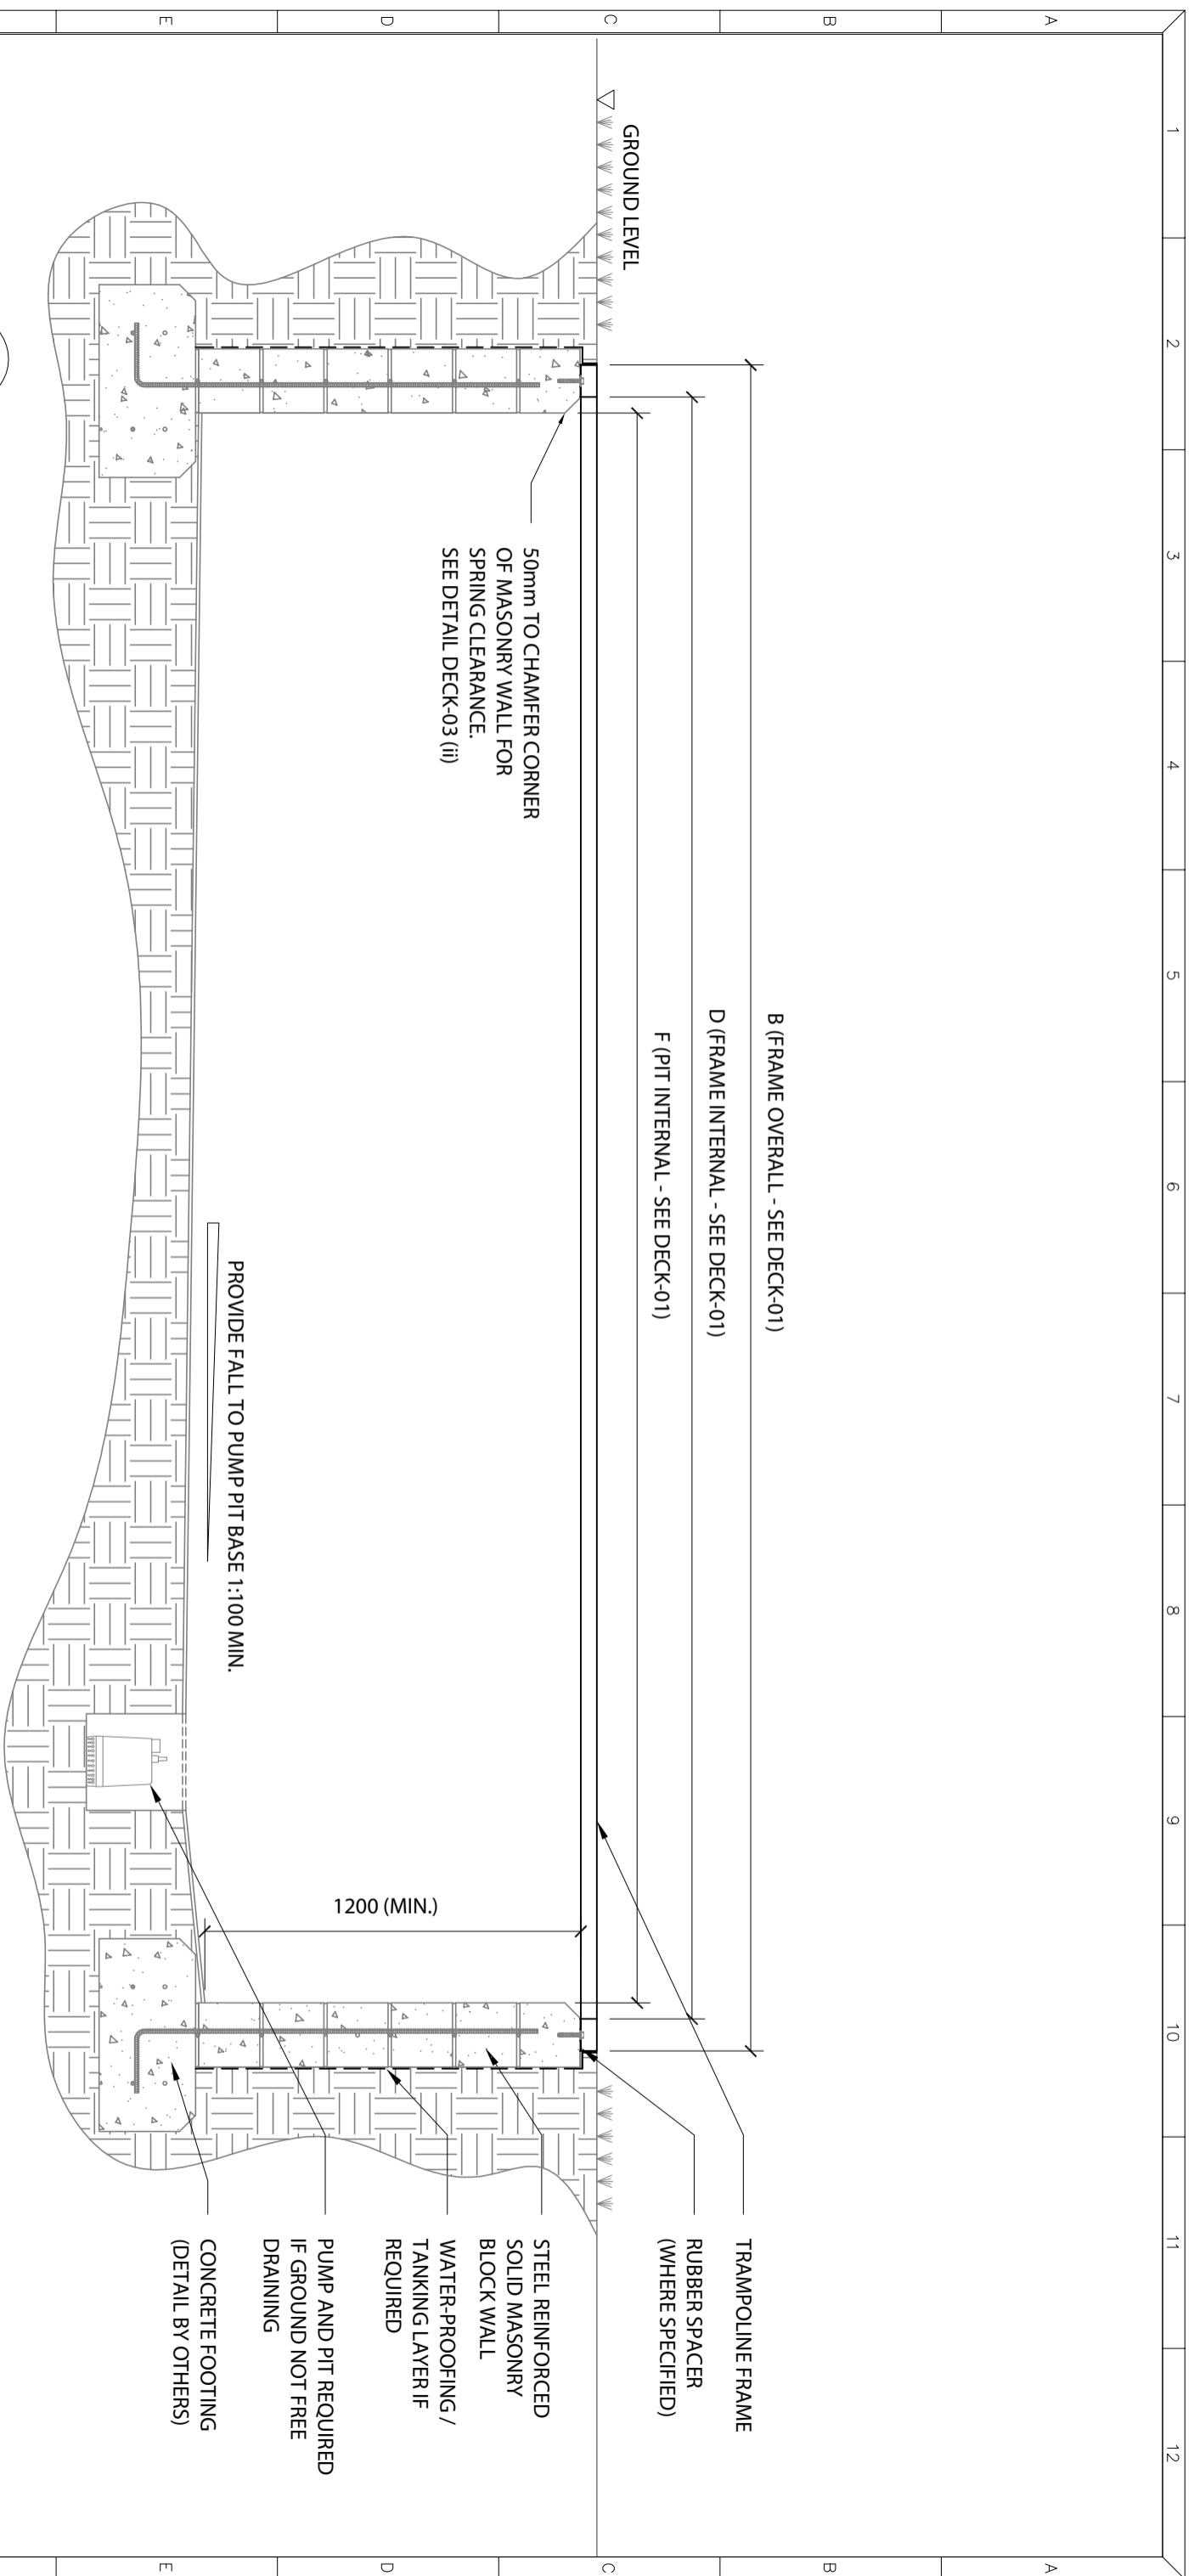

**A**  
DECK-01

**SECTION: MASONRY BLOCK RETAINING WALL DESIGN FOR DECK MODEL TRAMPOLINE**  
**SIDE SECTION**


REV	DATE	DRAWN	DESCRIPTION	APPD	DESIGNED	AR
1	1/06/20	WC	RUBBER DETAIL		WC	AR
0	1/05/19	WC	ISSUE FOR CONSTRUCTION		WC	WC
B	17/02/18	WC	CONSOLIDATE DIMENSIONS		WC	WC
A	15/03/18	WC	ISSUE FOR REVIEW		WC	WC

DESIGNED	AR	NOTE:
CAD DRAWN	WC	ISSUE FOR CONSTRUCTION
DRAFTING CHECK	WC	
DESIGN APPROVED	AR	

**+ MR TRAMPOLINE**  
Premium Bounce. Ultimate Flight.

108	DECK MODEL OVER STRUCTURAL WALL
TITLE	TRAMPOLINE DECK MODEL MASONRY WALL - SIDE SECTION

SCALE	DO NOT SCALE	PAPER	A3
DRAWING NUMBER	DECK-02	REV	1

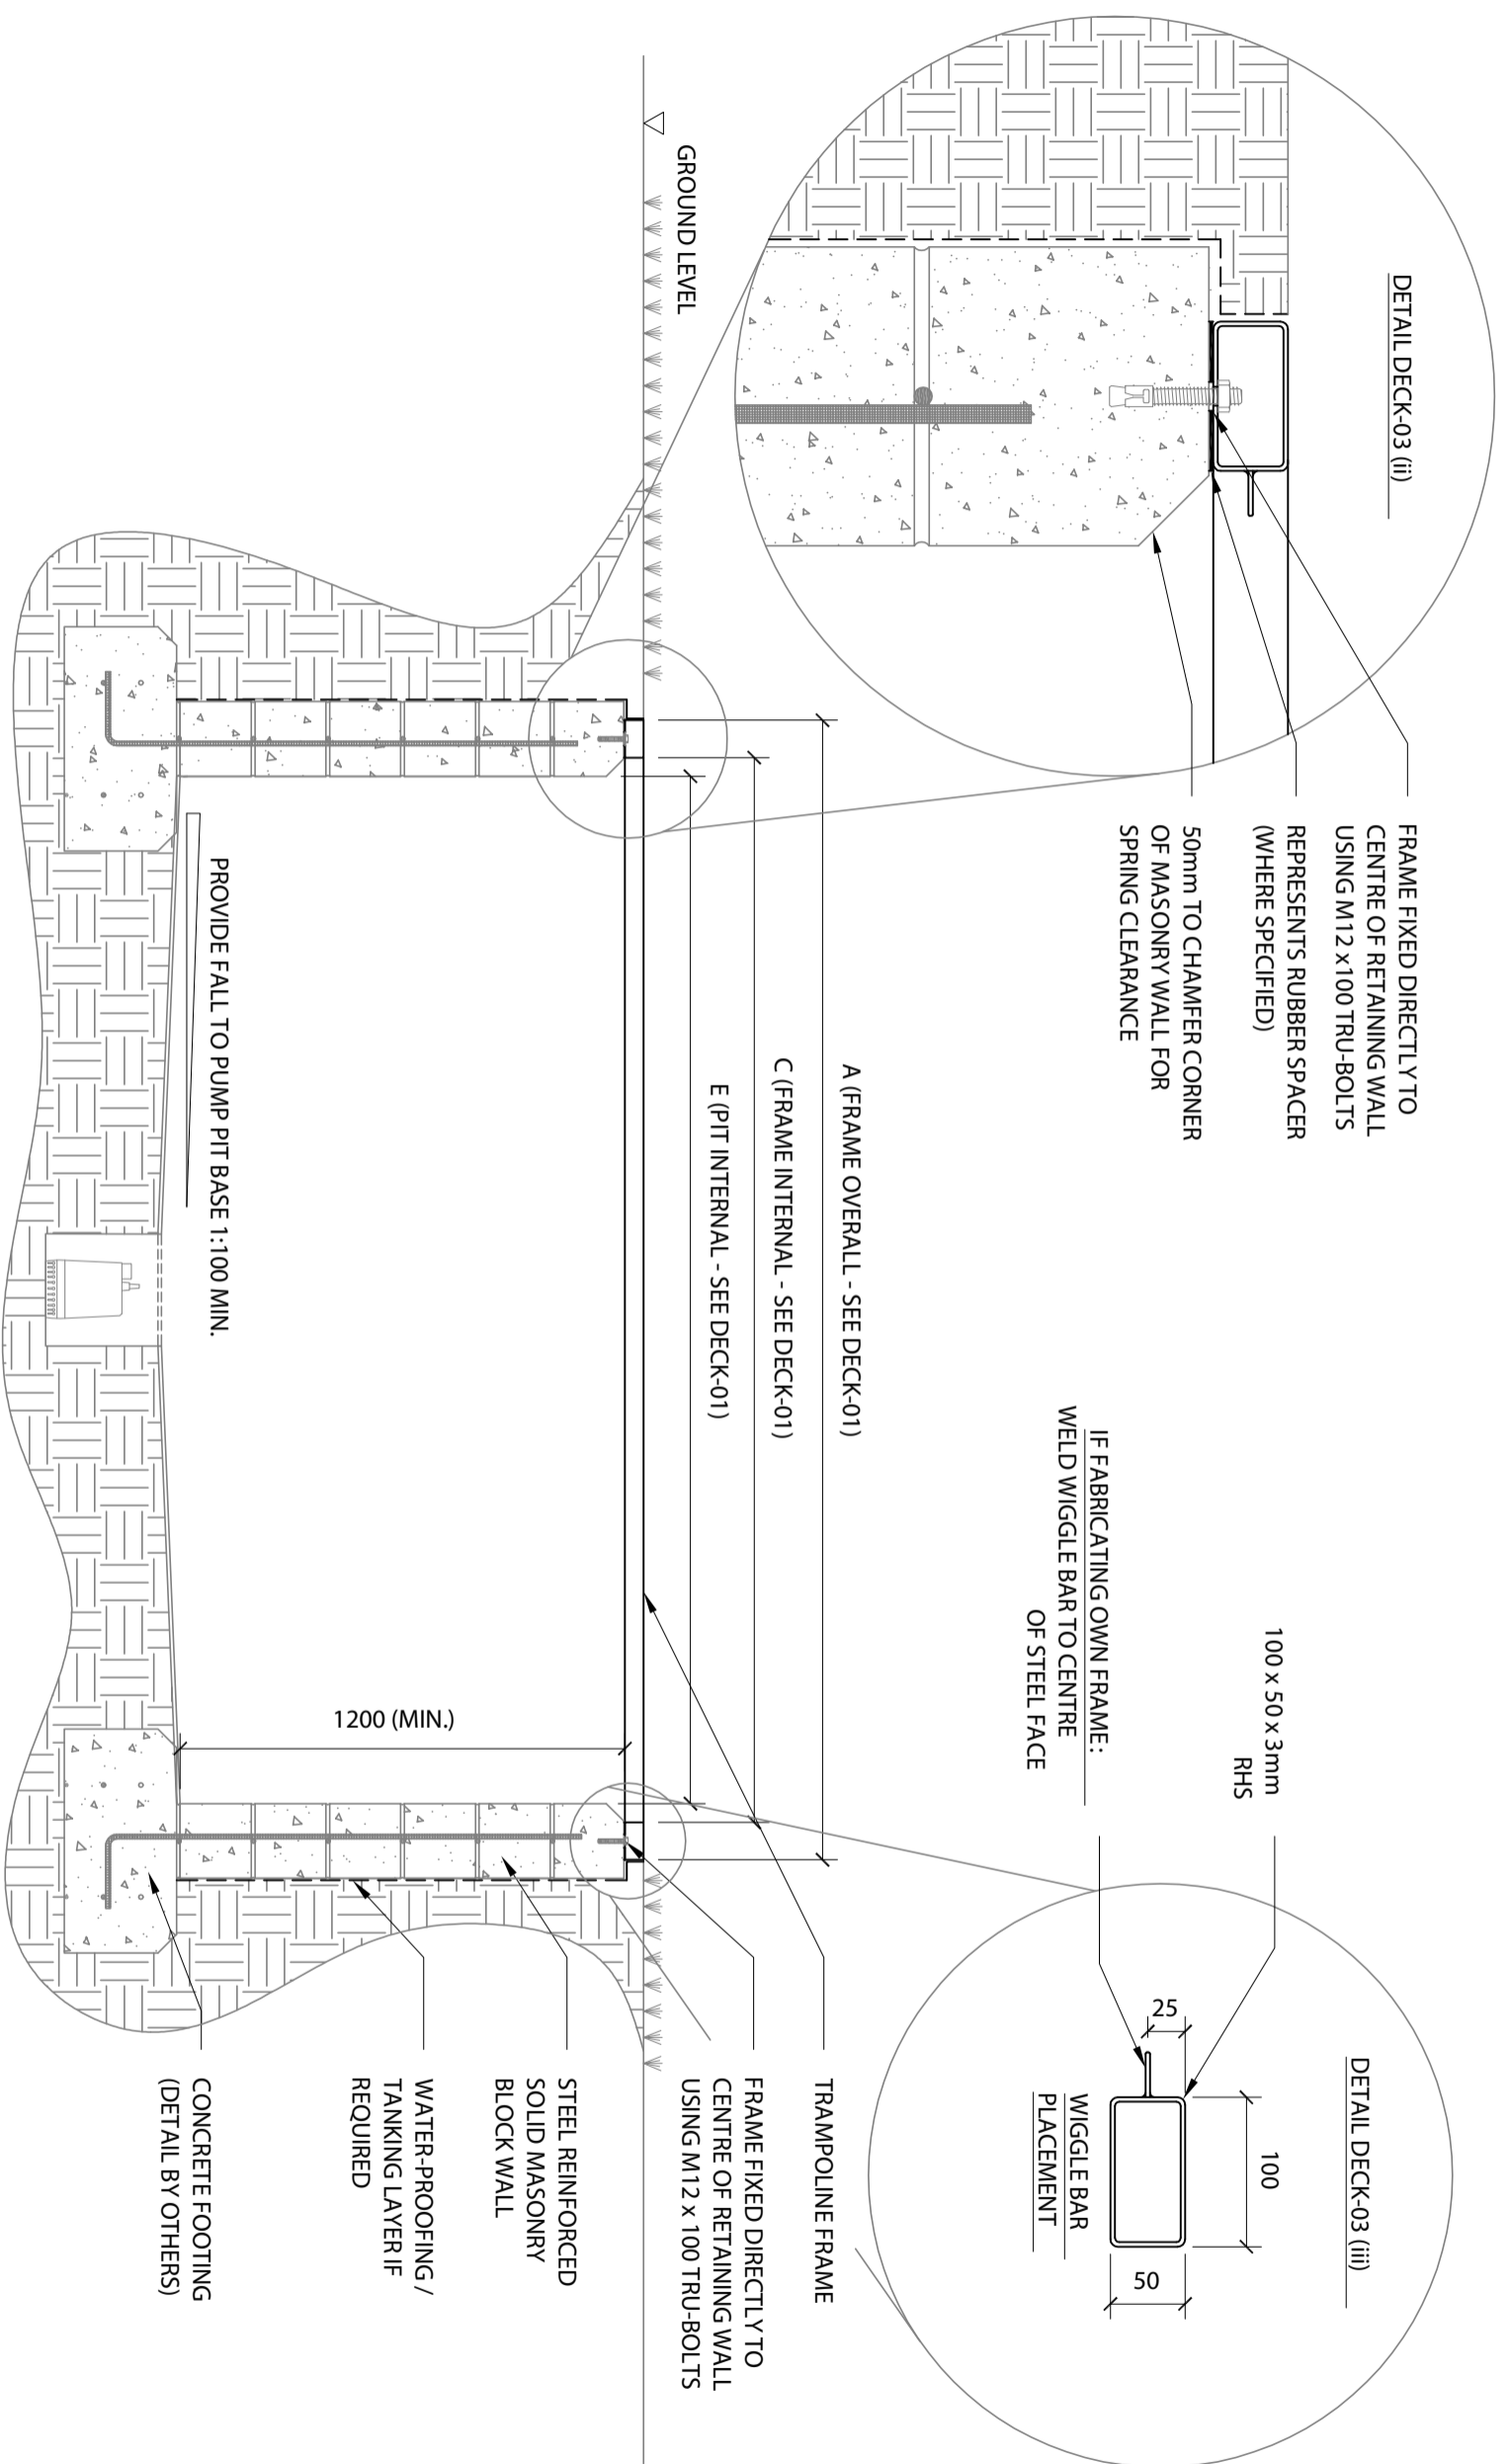

**B**  
SECTION: MASONRY BLOCK RETAINING WALL DESIGN FOR DECK MODEL TRAMPOLINE  
END SECTION  
DECK-01

DETAIL DECK-03 (ii)  
FRAME FIXED DIRECTLY TO CENTRE OF RETAINING WALL USING M12 x100 TRU-BOLTS REPRESENTS RUBBER SPACER (WHERE SPECIFIED)  
50mm TO CHAMFER CORNER OF MASONRY WALL FOR SPRING CLEARANCE

100 x 50 x 3mm RHS  
IF FABRICATING OWN FRAME: WELD WIGGLE BAR TO CENTRE OF STEEL FACE

DETAIL DECK-03 (iii)  
WIGGLE BAR PLACEMENT

PROVIDE FALL TO PUMP PIT BASE 1:100 MIN.

1200 (MIN.)

TRAMPOLINE FRAME  
FRAME FIXED DIRECTLY TO CENTRE OF RETAINING WALL USING M12 x 100 TRU-BOLTS  
STEEL REINFORCED SOLID MASONRY BLOCK WALL  
WATER-PROOFING / TANKING LAYER IF REQUIRED  
CONCRETE FOOTING (DETAIL BY OTHERS)

NOTE:  
ISSUE FOR CONSTRUCTION

REV	DATE	DRAWN	DESCRIPTION	APPD	DESIGNED	AR
1	1/06/20	WC	RUBBER DETAIL		WC	AR
0	1/05/19	WC	ISSUE FOR CONSTRUCTION		WC	WC
B	17/02/18	WC	CONSOLIDATE DIMENSIONS		WC	WC
A	15/03/18	WC	ISSUE FOR REVIEW		WC	WC
					WC	WC

**+ MR TRAMPOLINE**  
Premium Bounce. Ultimate Flight.

108

TITLE	SCALE
DECK MODEL OVER STRUCTURAL WALL	SCALE
TRAMPOLINE DECK MODEL	DO NOT SCALE
MASONRY WALL - END SECTION	DRAWING NUMBER

SCALE	DO NOT SCALE	PAPER	REV
		A3	1

DECK-03