

**A**  
DECK-01

**SECTION: TREATED PINE TIMBER RETAINING WALL DESIGN FOR DECK MODEL TRAMPOLINE SIDE SECTION**

REV	DATE	DRAWN	DESCRIPTION	APP'D
1	01/06/20	WC	RUBBER DETAIL	-
0	30/01/20	WC	TIMBER DETAIL	-
C	1/05/19	WC	ISSUE FOR CONSTRUCTION	-
B	17/03/18	WC	CONSOLIDATE DIMENSIONS	-
A	15/03/18	WC	ISSUE FOR REVIEW	-


DESIGNED	AR
CAD DRAWN	WC
DRAFTING CHECK	WC
DESIGN APPROVED	AR

NOTE:  
ISSUE FOR CONSTRUCTION

**+ MR TRAMPOLINE**  
Premium Bounce. Ultimate Flight.

JOB	DECK MODEL OVER STRUCTURAL WALL
TITLE	TRAMPOLINE DECK MODEL TIMBER RETAINING WALL - SIDE SECTION

SCALE	DO NOT SCALE	PAPER	A3
DRAWING NUMBER			REV
DECK-10			1

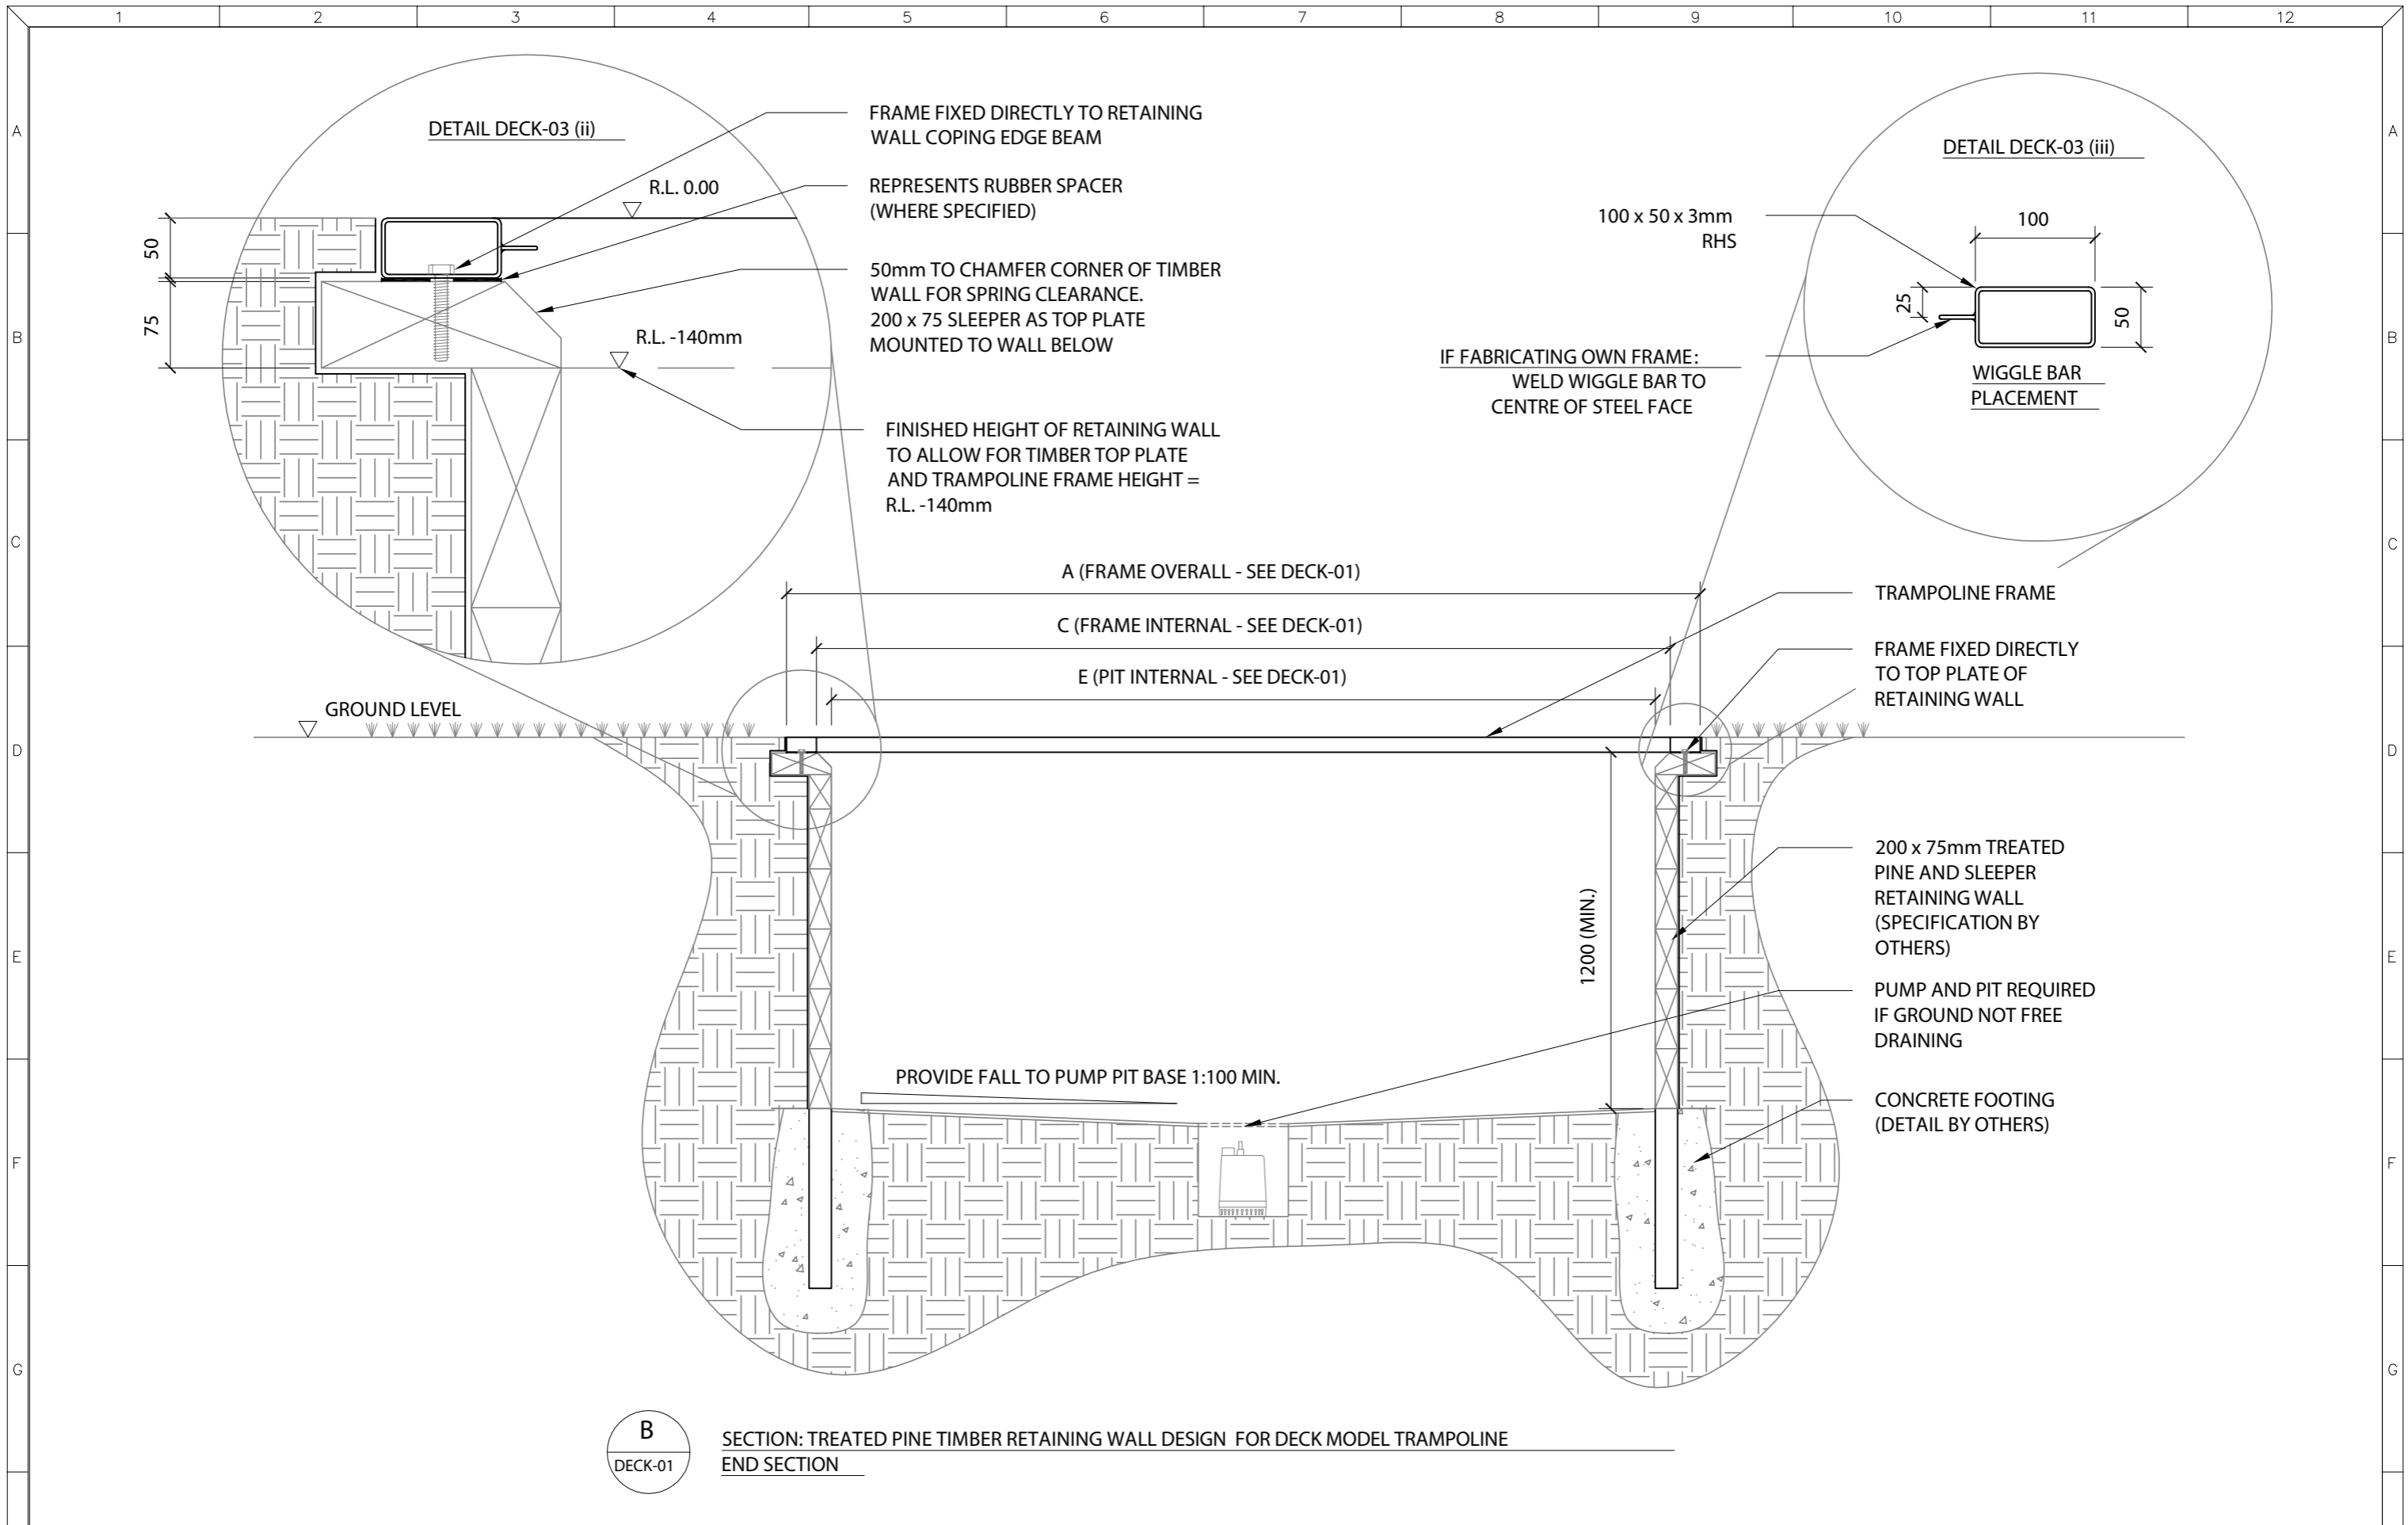

**B**  
DECK-01 SECTION: TREATED PINE TIMBER RETAINING WALL DESIGN FOR DECK MODEL TRAMPOLINE  
END SECTION

1	01/06/20	WC	RUBBER DETAIL	-	DESIGNED	AR
0	30/01/20	WC	TIMBER DETAIL	-	CAD DRAWN	WC
C	1/05/19	WC	ISSUE FOR CONSTRUCTION	-	DRAFTING CHECK	WC
B	17/03/18	WC	CONSOLIDATE DIMENSIONS	-	DESIGN APPROVED	AR
A	15/03/18	WC	ISSUE FOR REVIEW	-		
REV	DATE	DRAWN	DESCRIPTION	APP'D	DESIGN APPROVED	

NOTE:  
ISSUE FOR CONSTRUCTION

**+ MR TRAMPOLINE**  
Premium Bounce. Ultimate Flight.

JOB  
DECK MODEL OVER STRUCTURAL WALL  
TITLE  
TRAMPOLINE DECK MODEL TIMBER  
RETAINING WALL - END SECTION

SCALE	DO NOT SCALE	PAPER	A3
DRAWING NUMBER			REV
DECK-11			1